



Room: 123

IMPORTANT:

- DO NOT SCALE FROM THIS DRAWING
- DIMENSIONS TO BE VERIFIED ON SITE PRIOR TO CONSTRUCTION

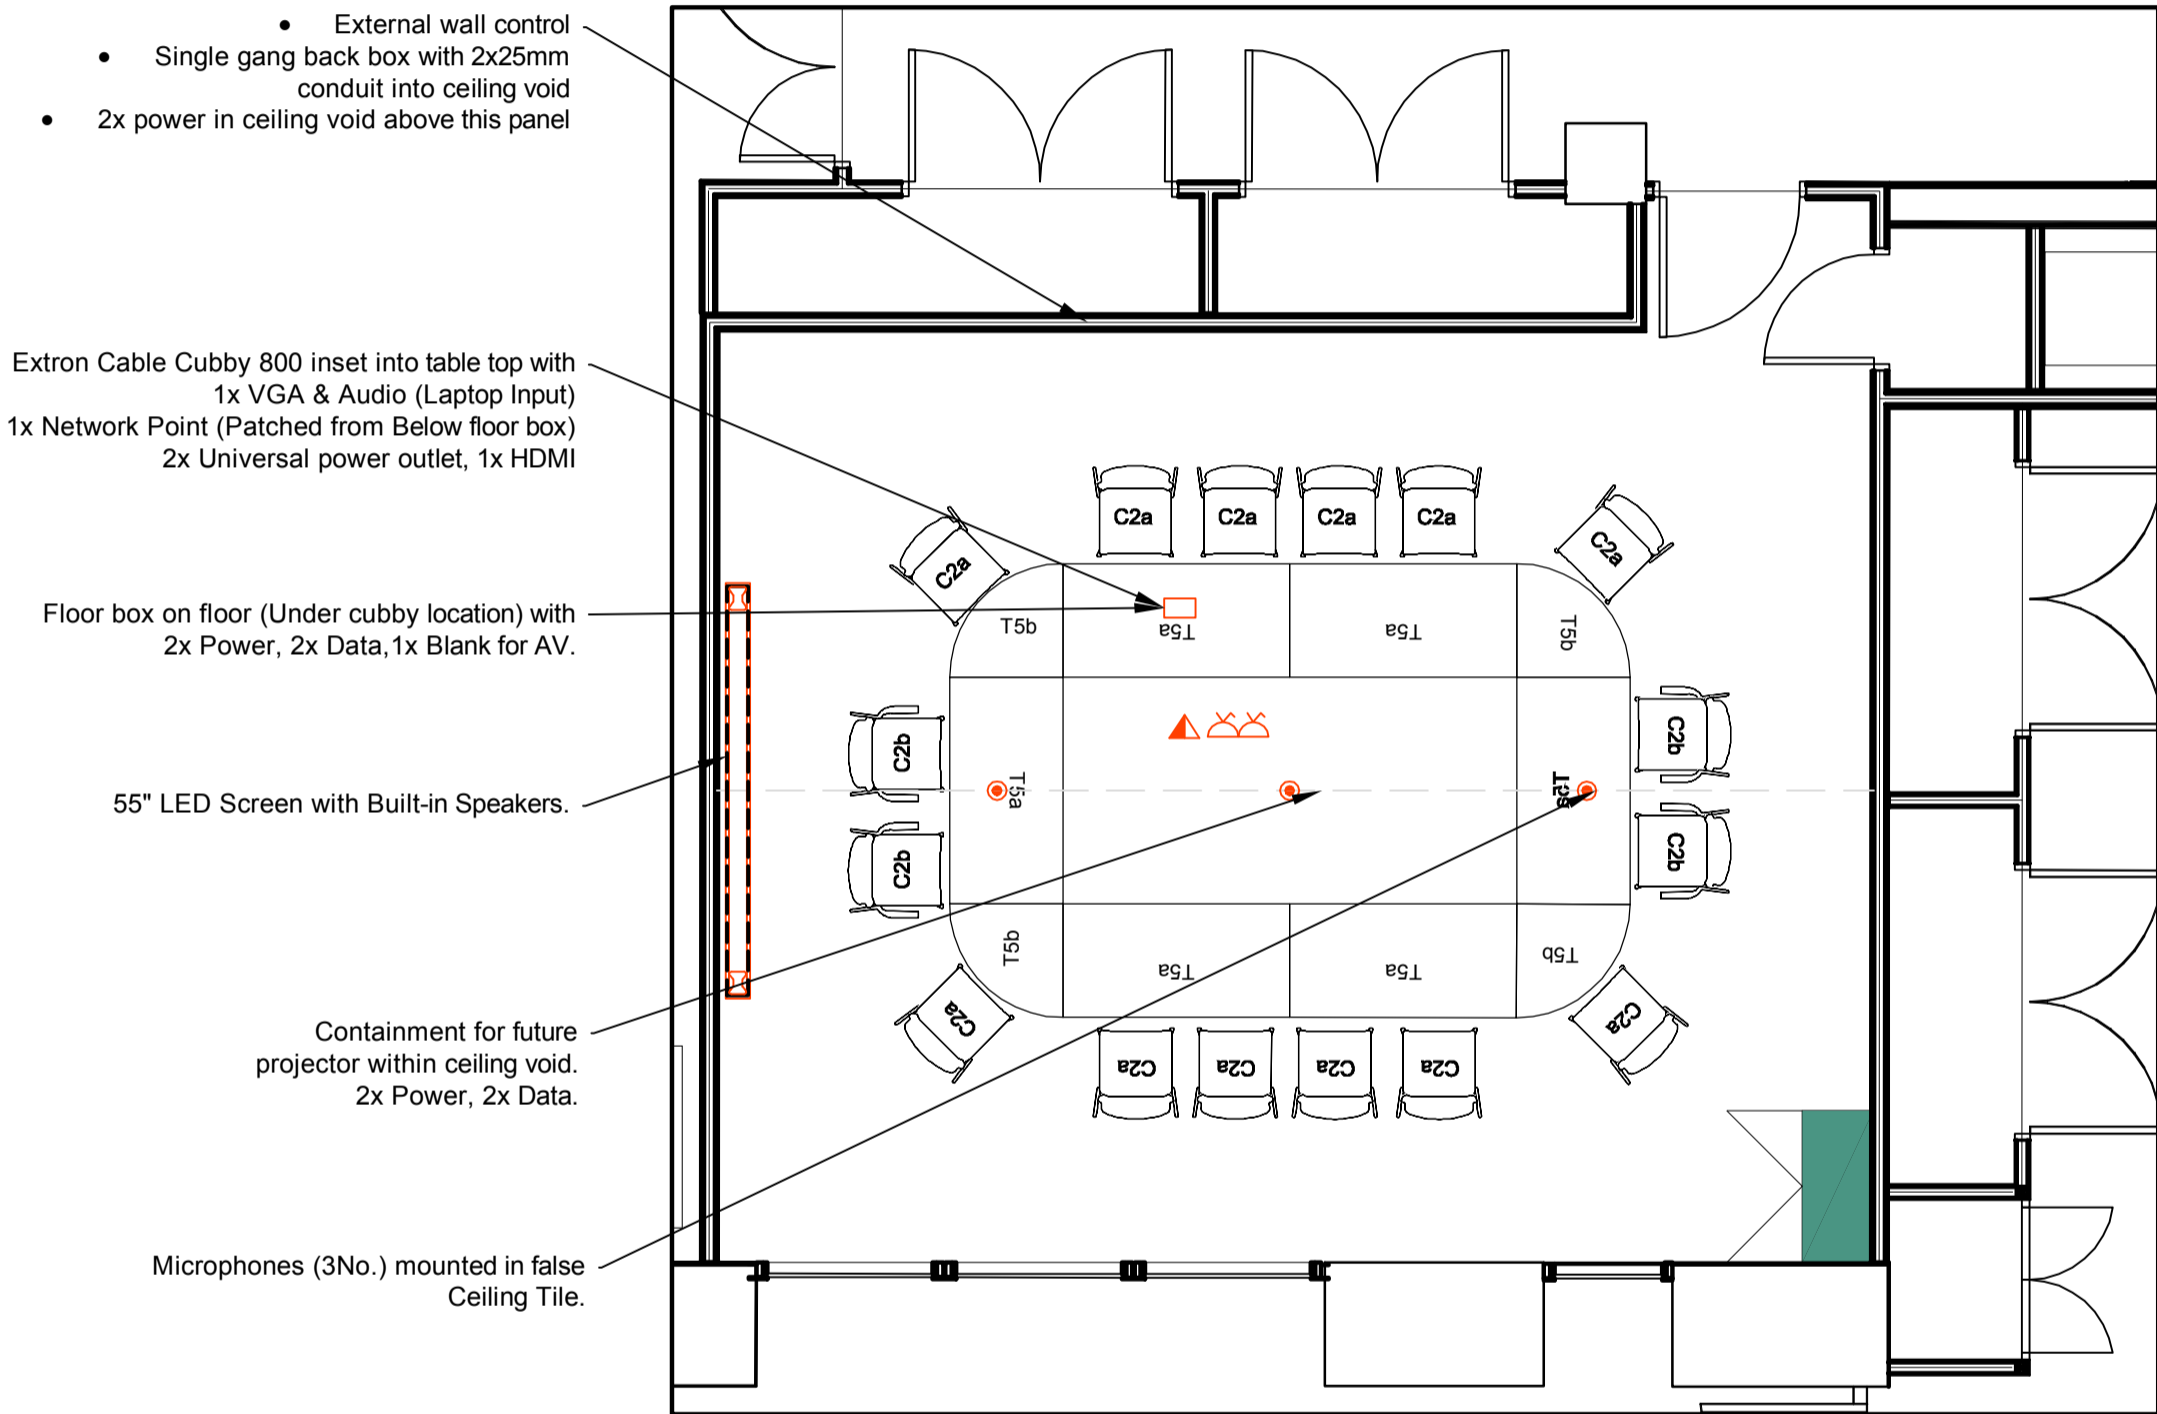

LED Screen Elevation Scale - 1:20

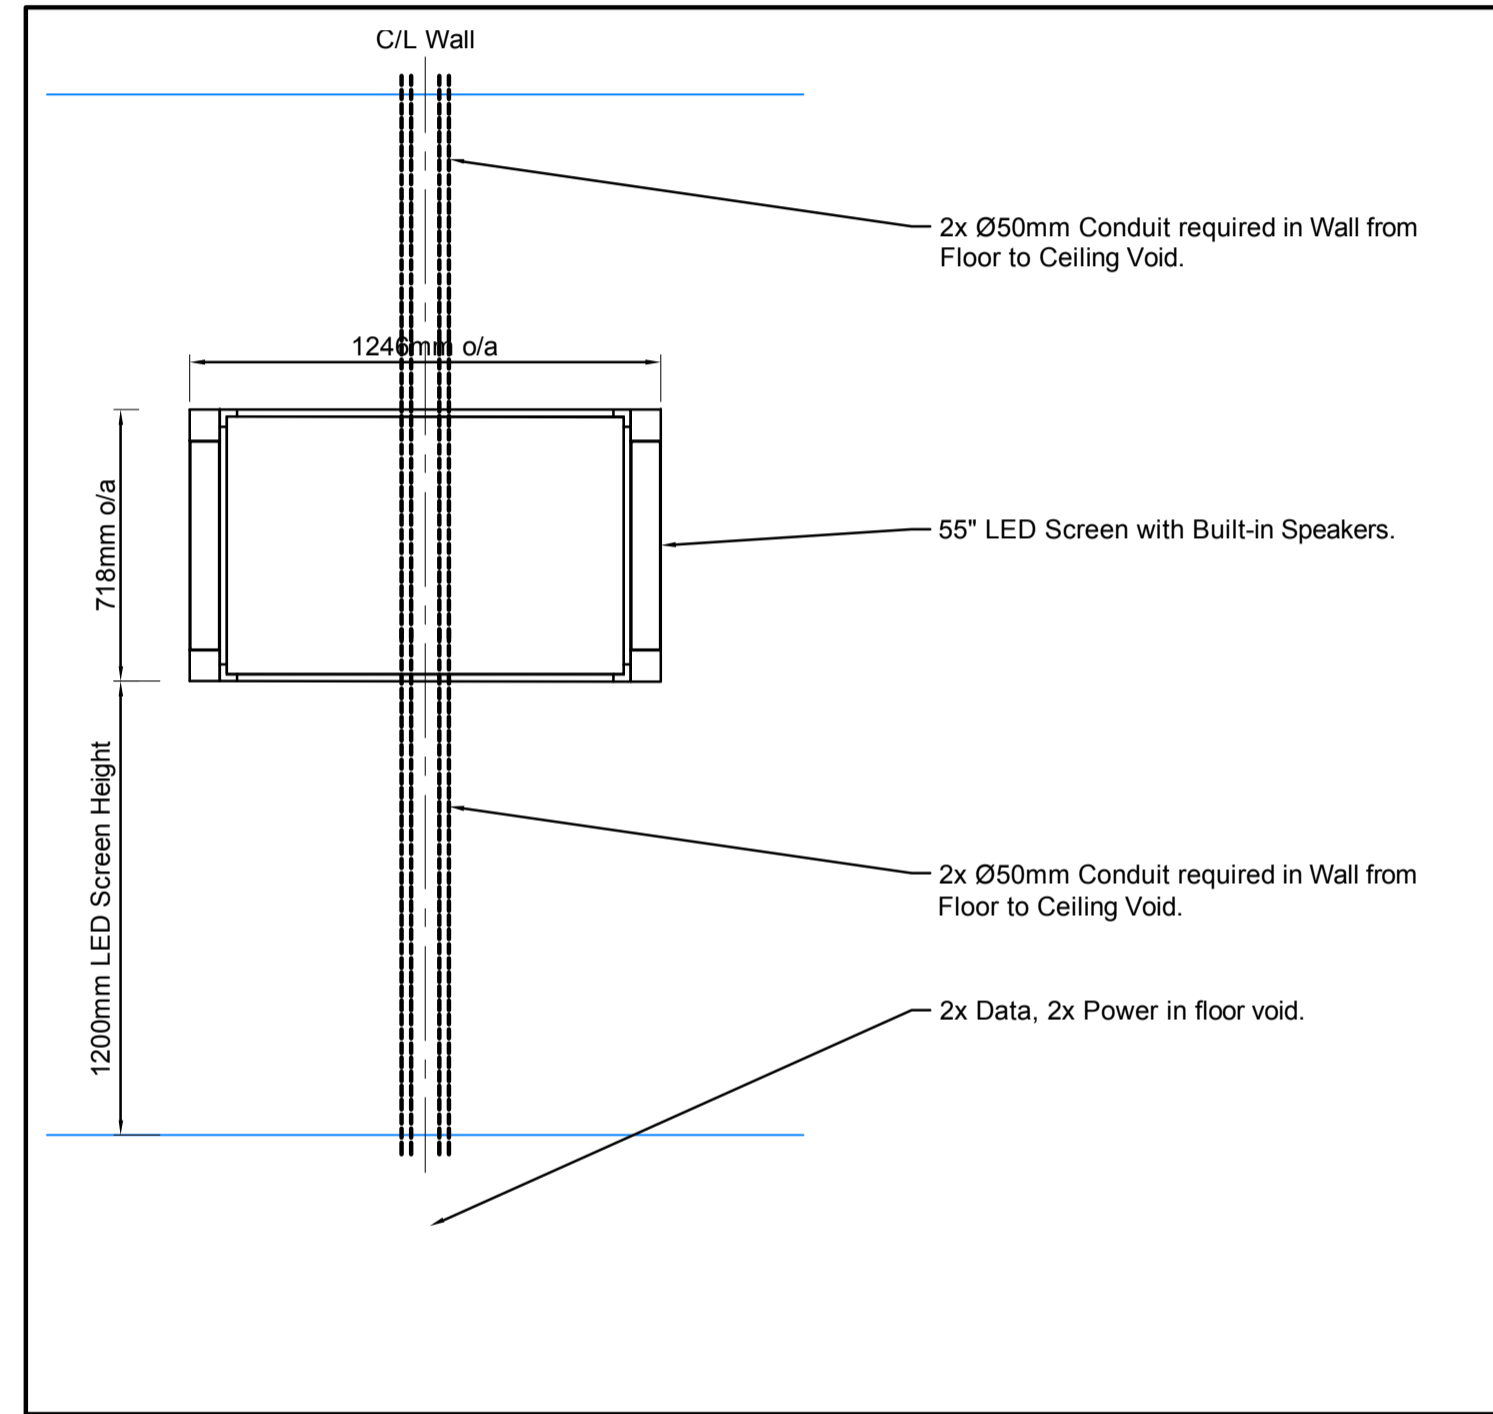

Prime AV Ltd
Manor Farm
Church Street
Appleford
Oxfordshire
OX14 4PA

T 01235 848 222
F 01235 848 322
www.primeav.co.uk

DATE: SCALE: **1:50@A2**

DRAWN BY: **PRIME AV** CHECKED BY:

CLIENT:

Example

PROJECT:

Meeting Room

TITLE:

**M&E Plans
Ground Floor
Room - 123**

DRG No. **AV004** ISSUE

This drawing is issued under copyright 2014.
No unauthorised reproduction or use of
information shown is permitted.
DO NOT SCALE
Previous issues of this drawing must be destroyed.