

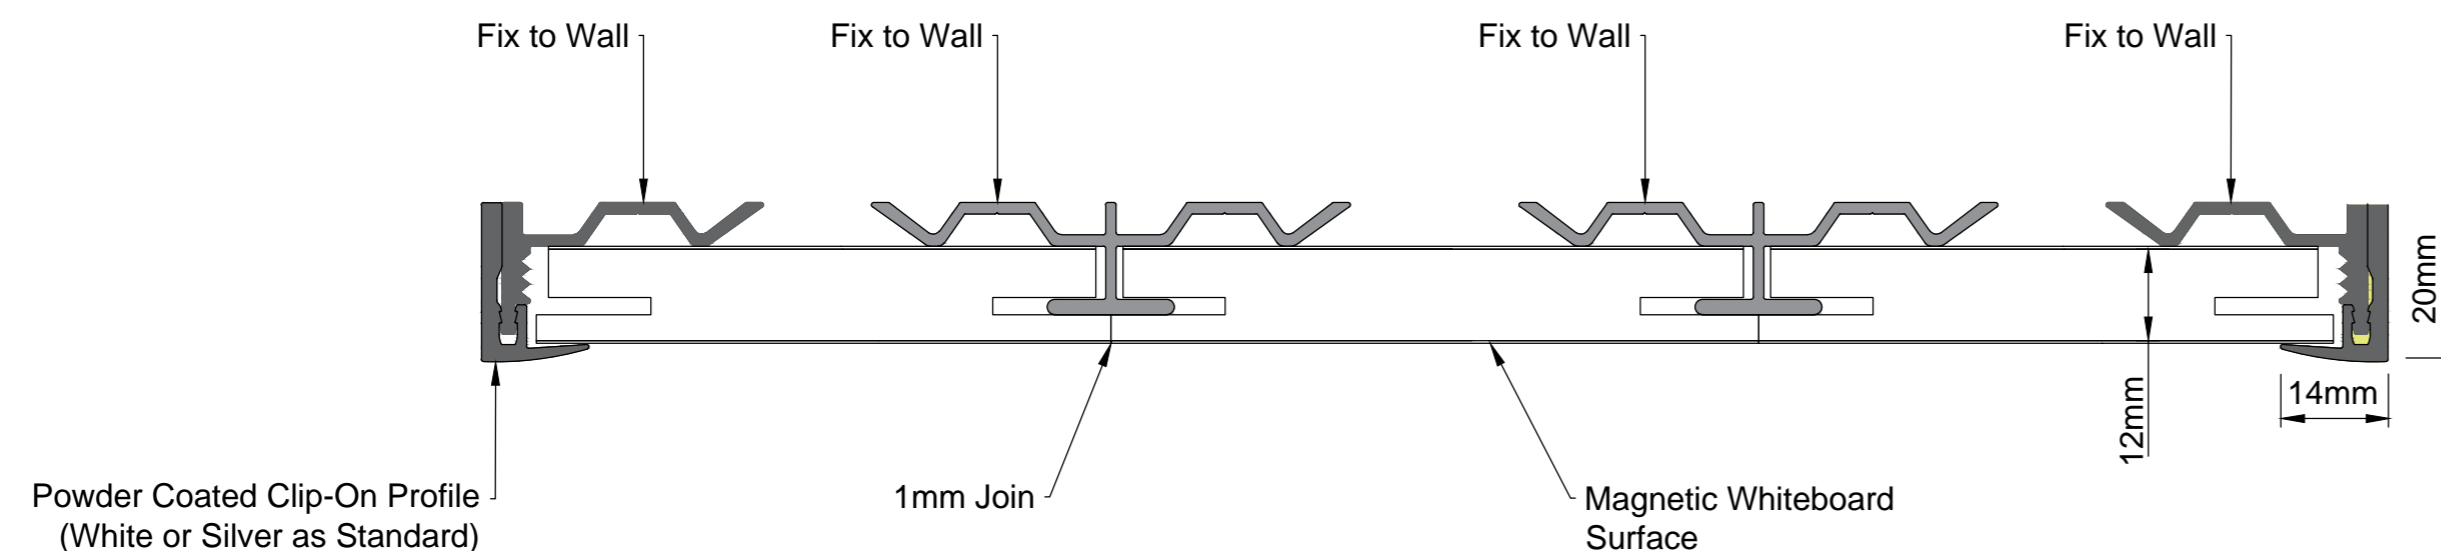


# PRIME AV "MICRO SEAM" WHITEBOARD WALL - FRAMED

## TOP VIEW

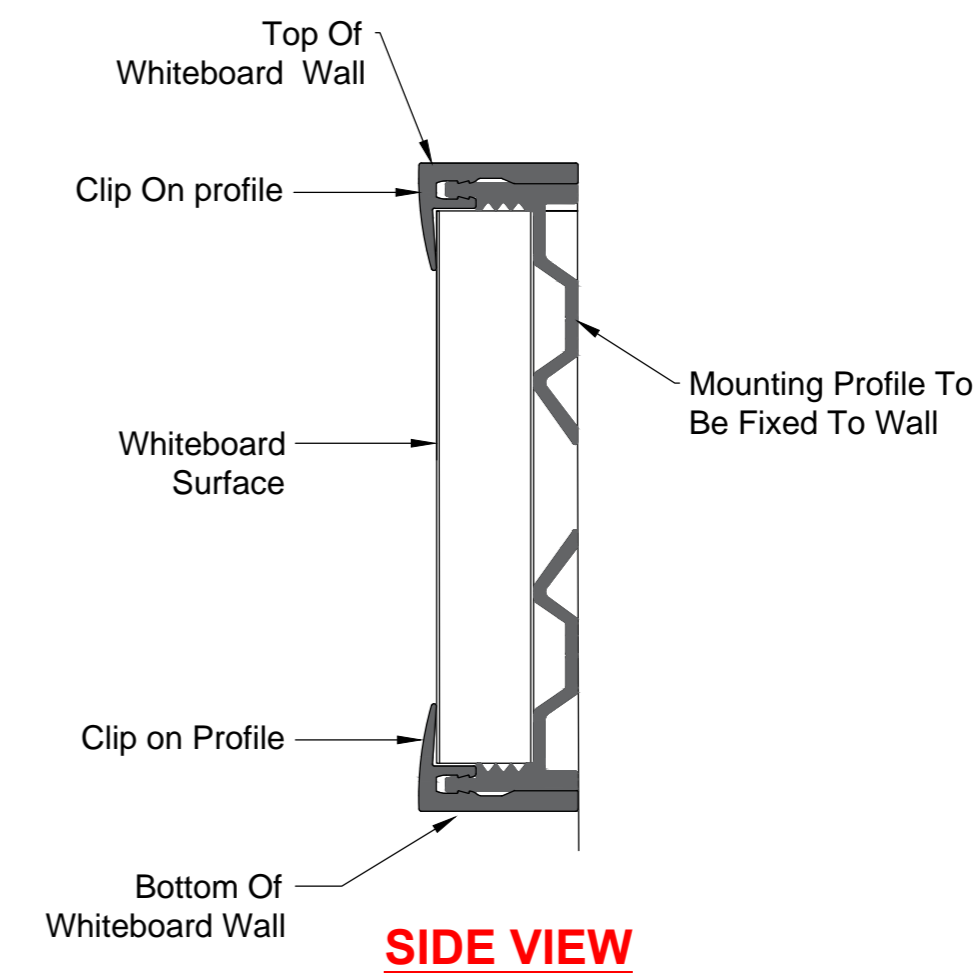

## ELEVATION

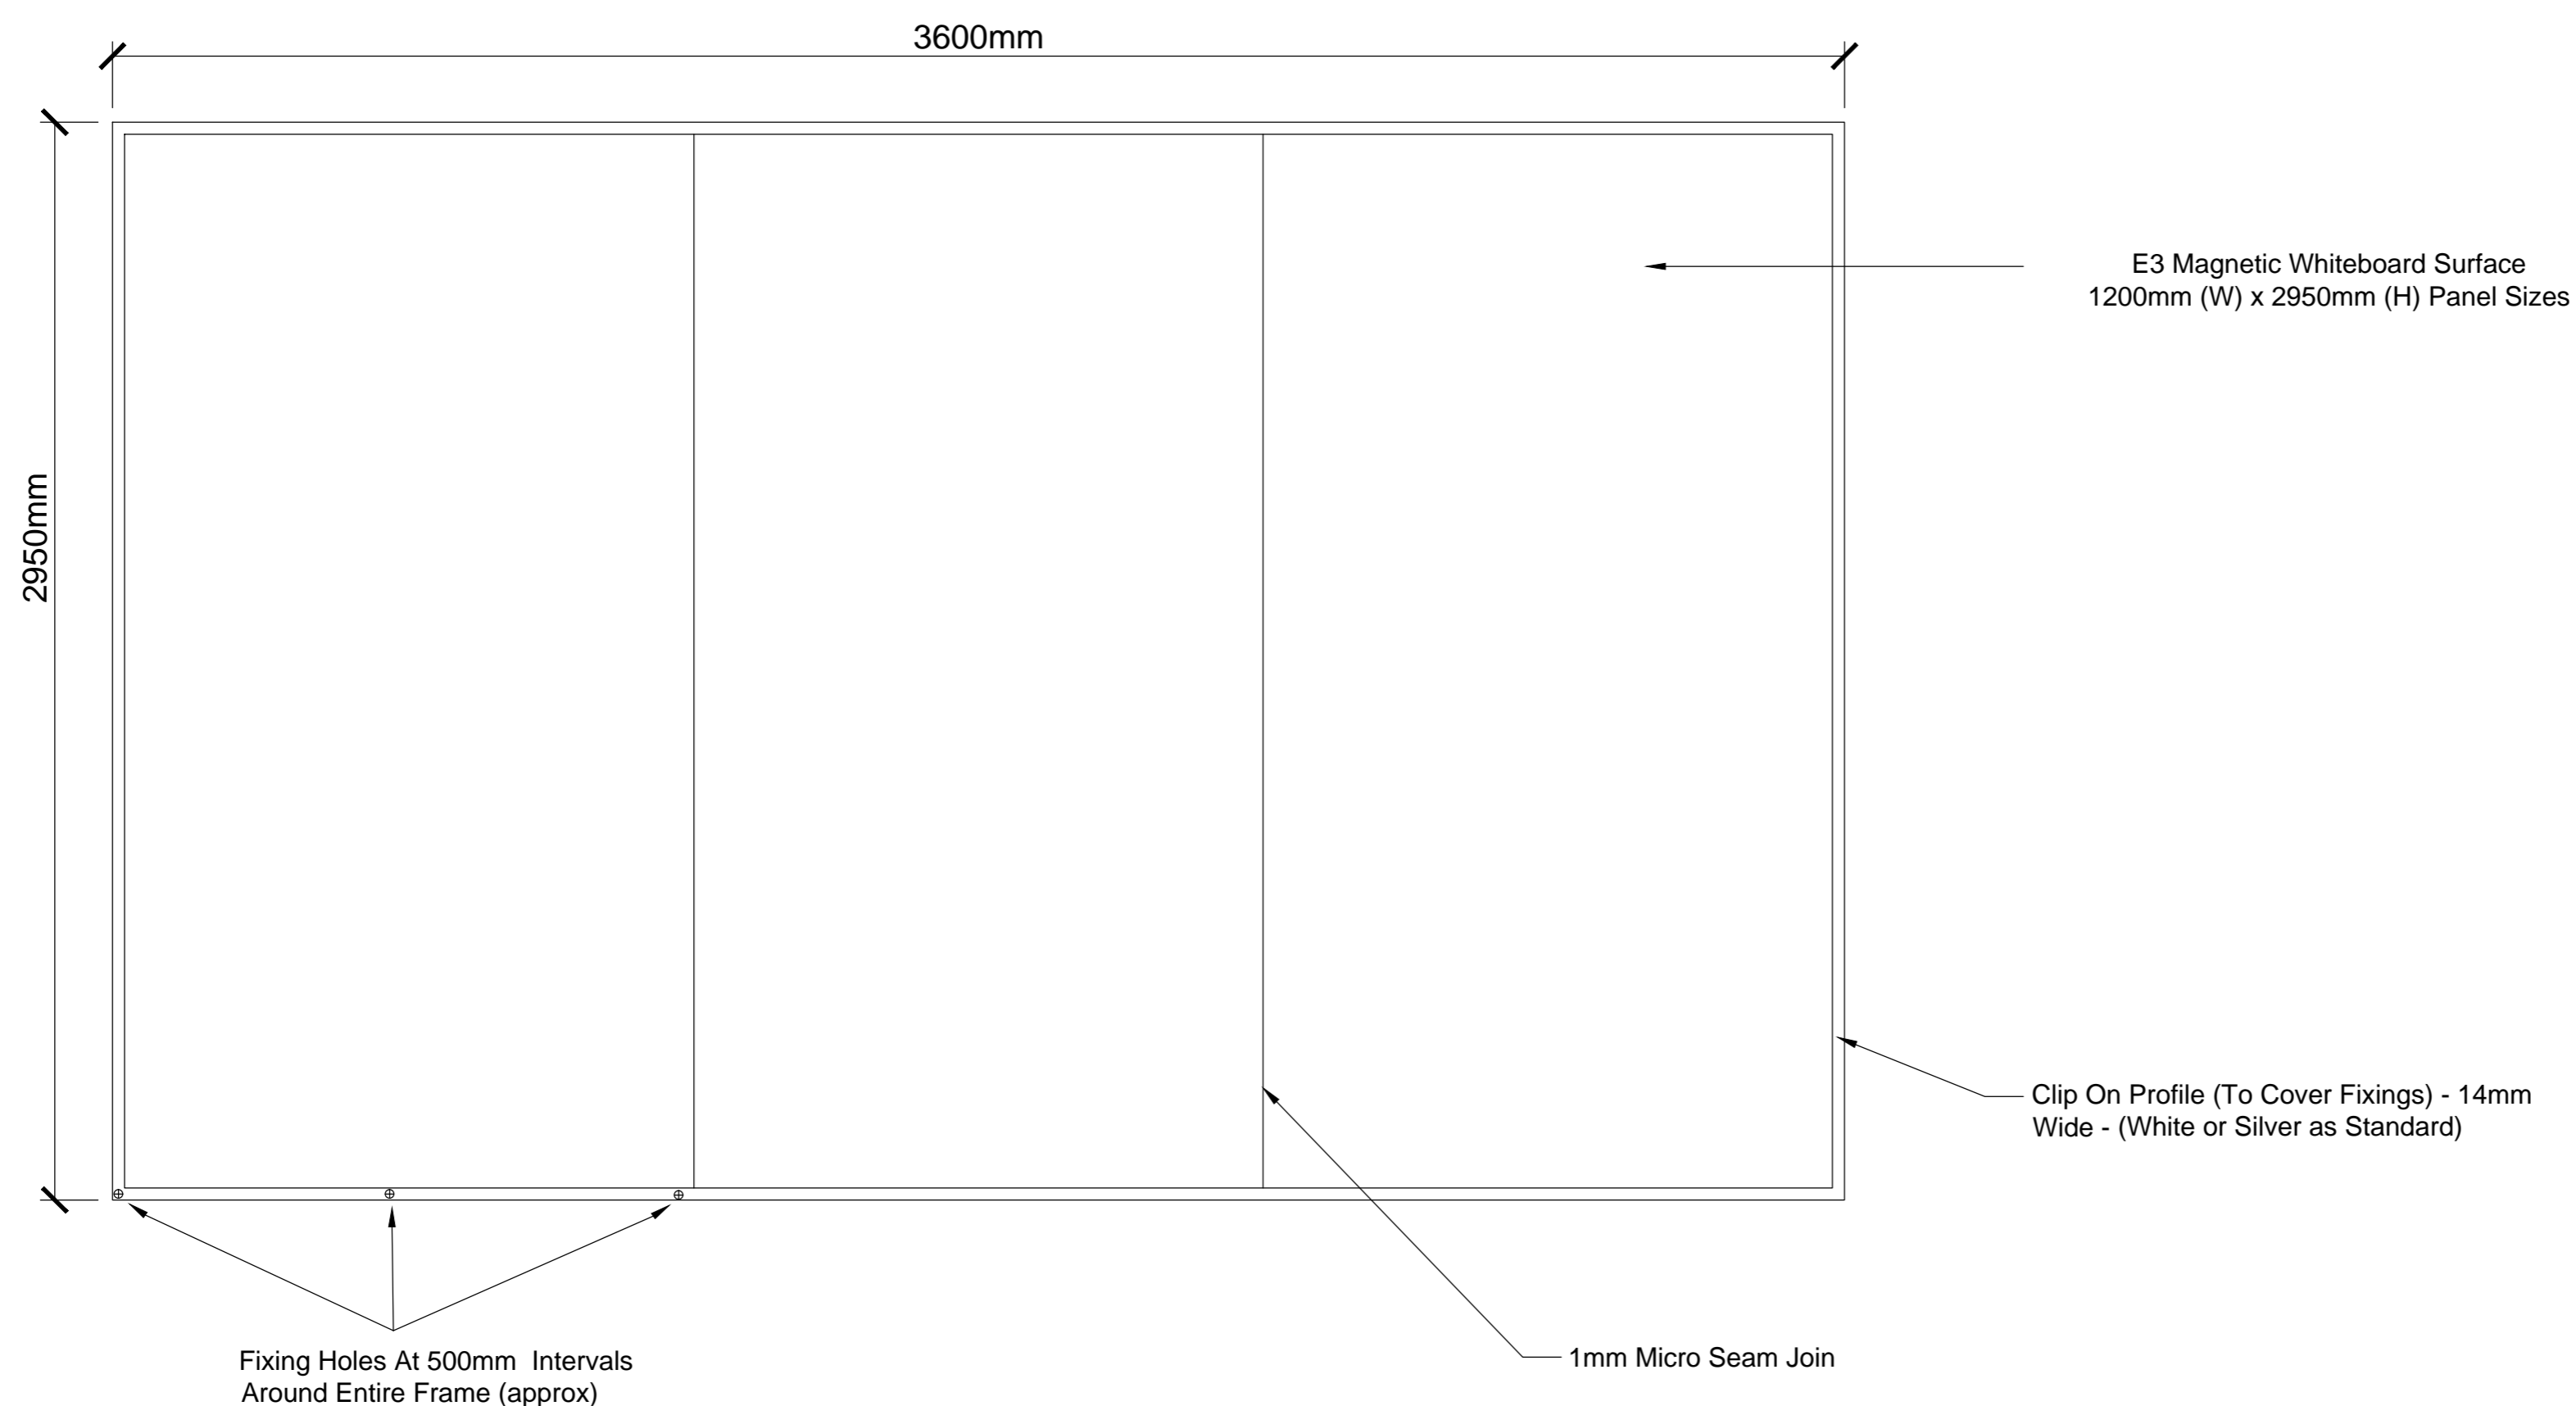

## SIDE VIEW

### NOTES:

- Trim can be powder coated to any required colour.
- Lead Time 3-5 Weeks
- All Sizes Available  
**NO MAXIMUM WIDTH**
- Also Available in a "Matt Finish" so it can be used as a Projector Screen and a Writing Surface



Framed Wall just 20mm Deep!



Prime AV Ltd  
Manor Farm  
Church Street  
Appleford  
Oxfordshire  
OX14 4PA

T 01235 848 222  
F 01235 848 322  
www.primeav.co.uk

DATE:	CURRENT	SCALE:	NTS
DRAWN BY:	PRIME AV	CHECKED BY:	C.McL
CLIENT:			

### EXAMPLE WALL

PROJECT:  
**FOR ARCHITECTURAL DESIGN**

TITLE:  
**PRIME AV  
MICRO SEAM WALL  
FRAMED**

DRG No. **PRIME WALLS** | ISSUE **1**

